




1 SOUTH DRIVE AISLE SWING GATE PLAN VIEW
SCALE: 1/4"=1'-0"

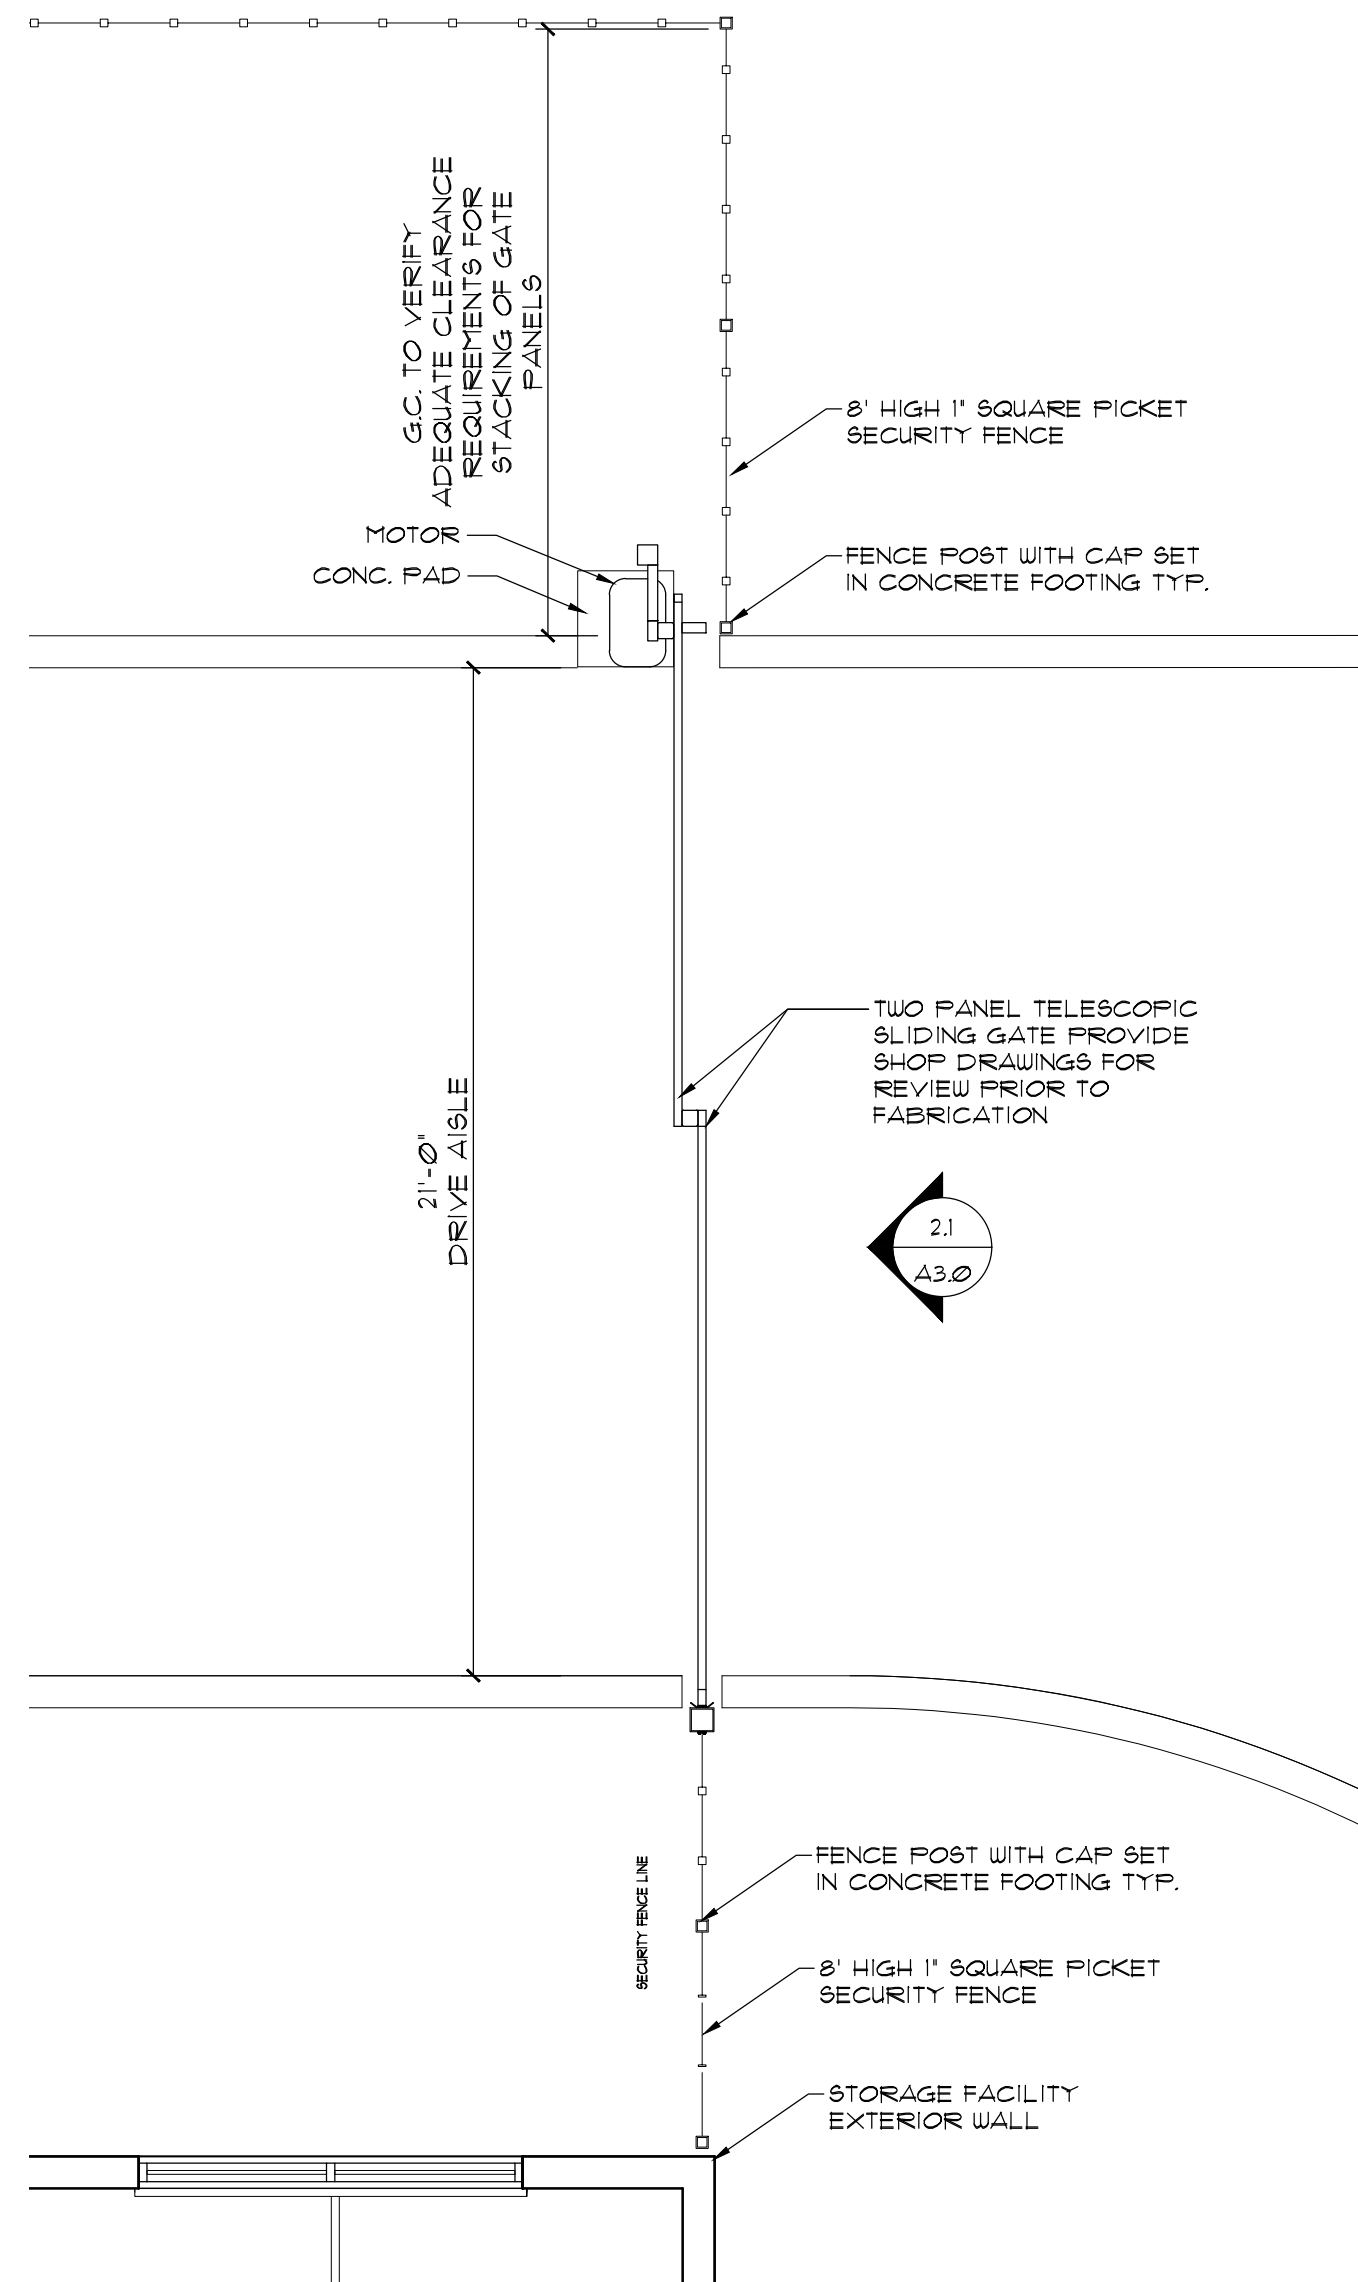

2 NORTH DRIVE AISLE TELESCOPIC GATE PLAN VIEW
SCALE: 1/4"=1'-0"

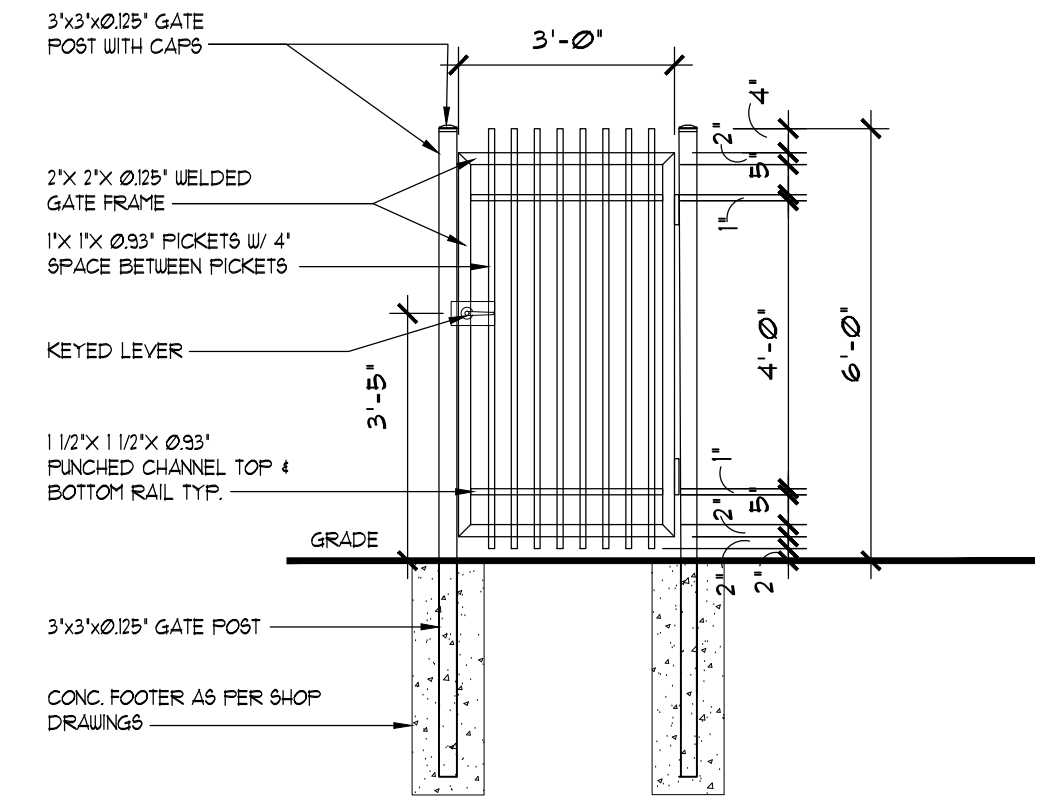


3 SINGLE SWING GATE
SCALE: 3/8"=1'-0"

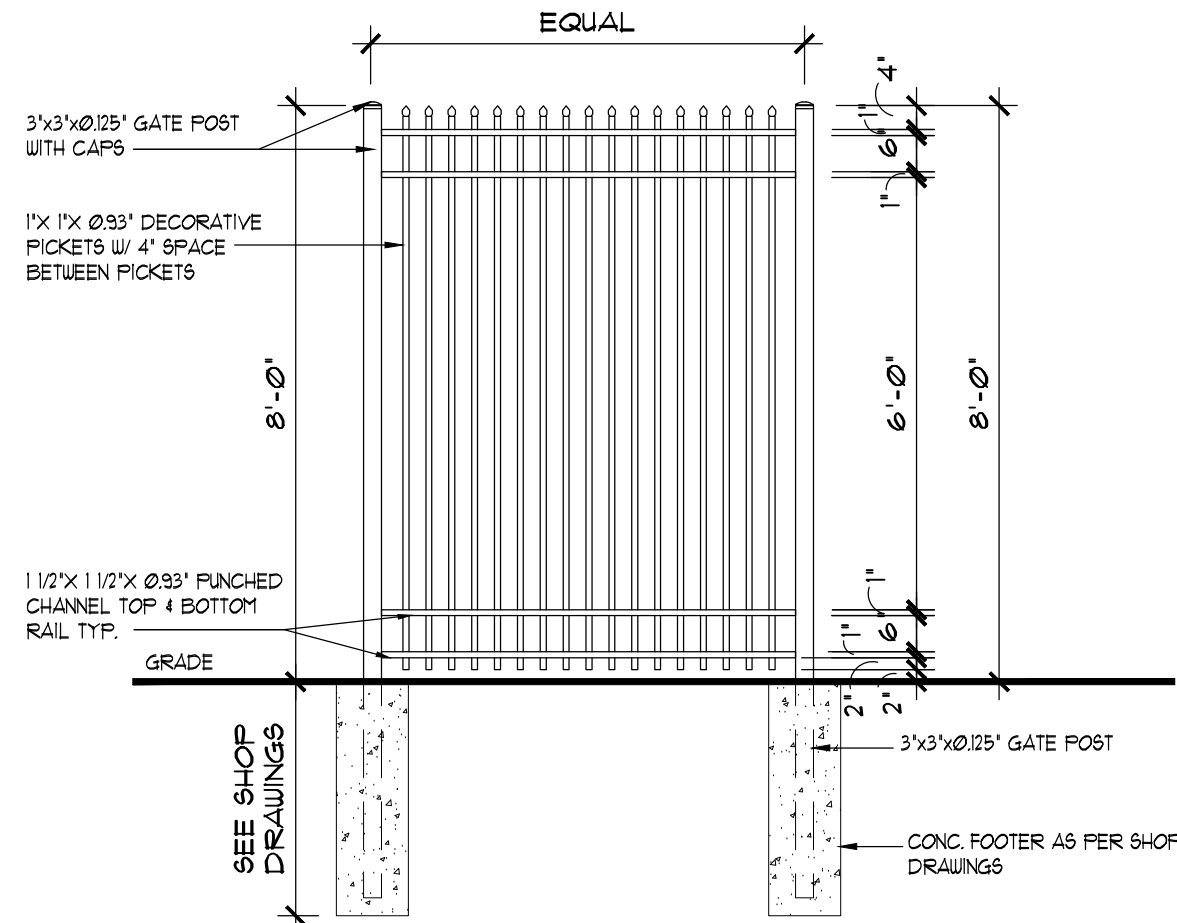


4 TYP. FENCE DETAIL
SCALE: 3/8"=1'-0"


- GENERAL NOTES:
1. CONTRACTOR TO PROVIDE PRE-ENGINEERED (SIGNED & SEALED) SHOP DRAWINGS AND STRUCTURAL CALCULATIONS FOR ALL NEW FENCE AND GATE TYPE SHOWN ON PLANS, TYP.
 2. PROPOSED FENCE HEIGHTS SHALL BE MEASURED FROM THE FINISHED GRADE OF ABUTTING PROPERTIES UNLESS THE FENCE IS ALONG THE RIGHT-OF-WAY IN WHICH CASE HEIGHT IS MEASURED FROM THE CROWN OF THE ROAD, TYP.
 3. ALL PORTIONS OF THE PROPOSED FENCE/GATE AND THEIR CONC. FOOTINGS ARE TO BE COMPLETELY WITHIN THE PROPERTY LINES, TYP.
 4. CONTRACTOR TO FIELD VERIFY ALL EXISTING CONDITIONS AND DIMENSIONS NOTED ON PLANS AS VERIFY IN FIELD (V.I.F.) AND SHALL NOTIFY THE ARCHITECT IN CASE OF ANY DISCREPANCIES WITH THE PROPOSED DESIGN PRIOR TO START CONSTRUCTION.

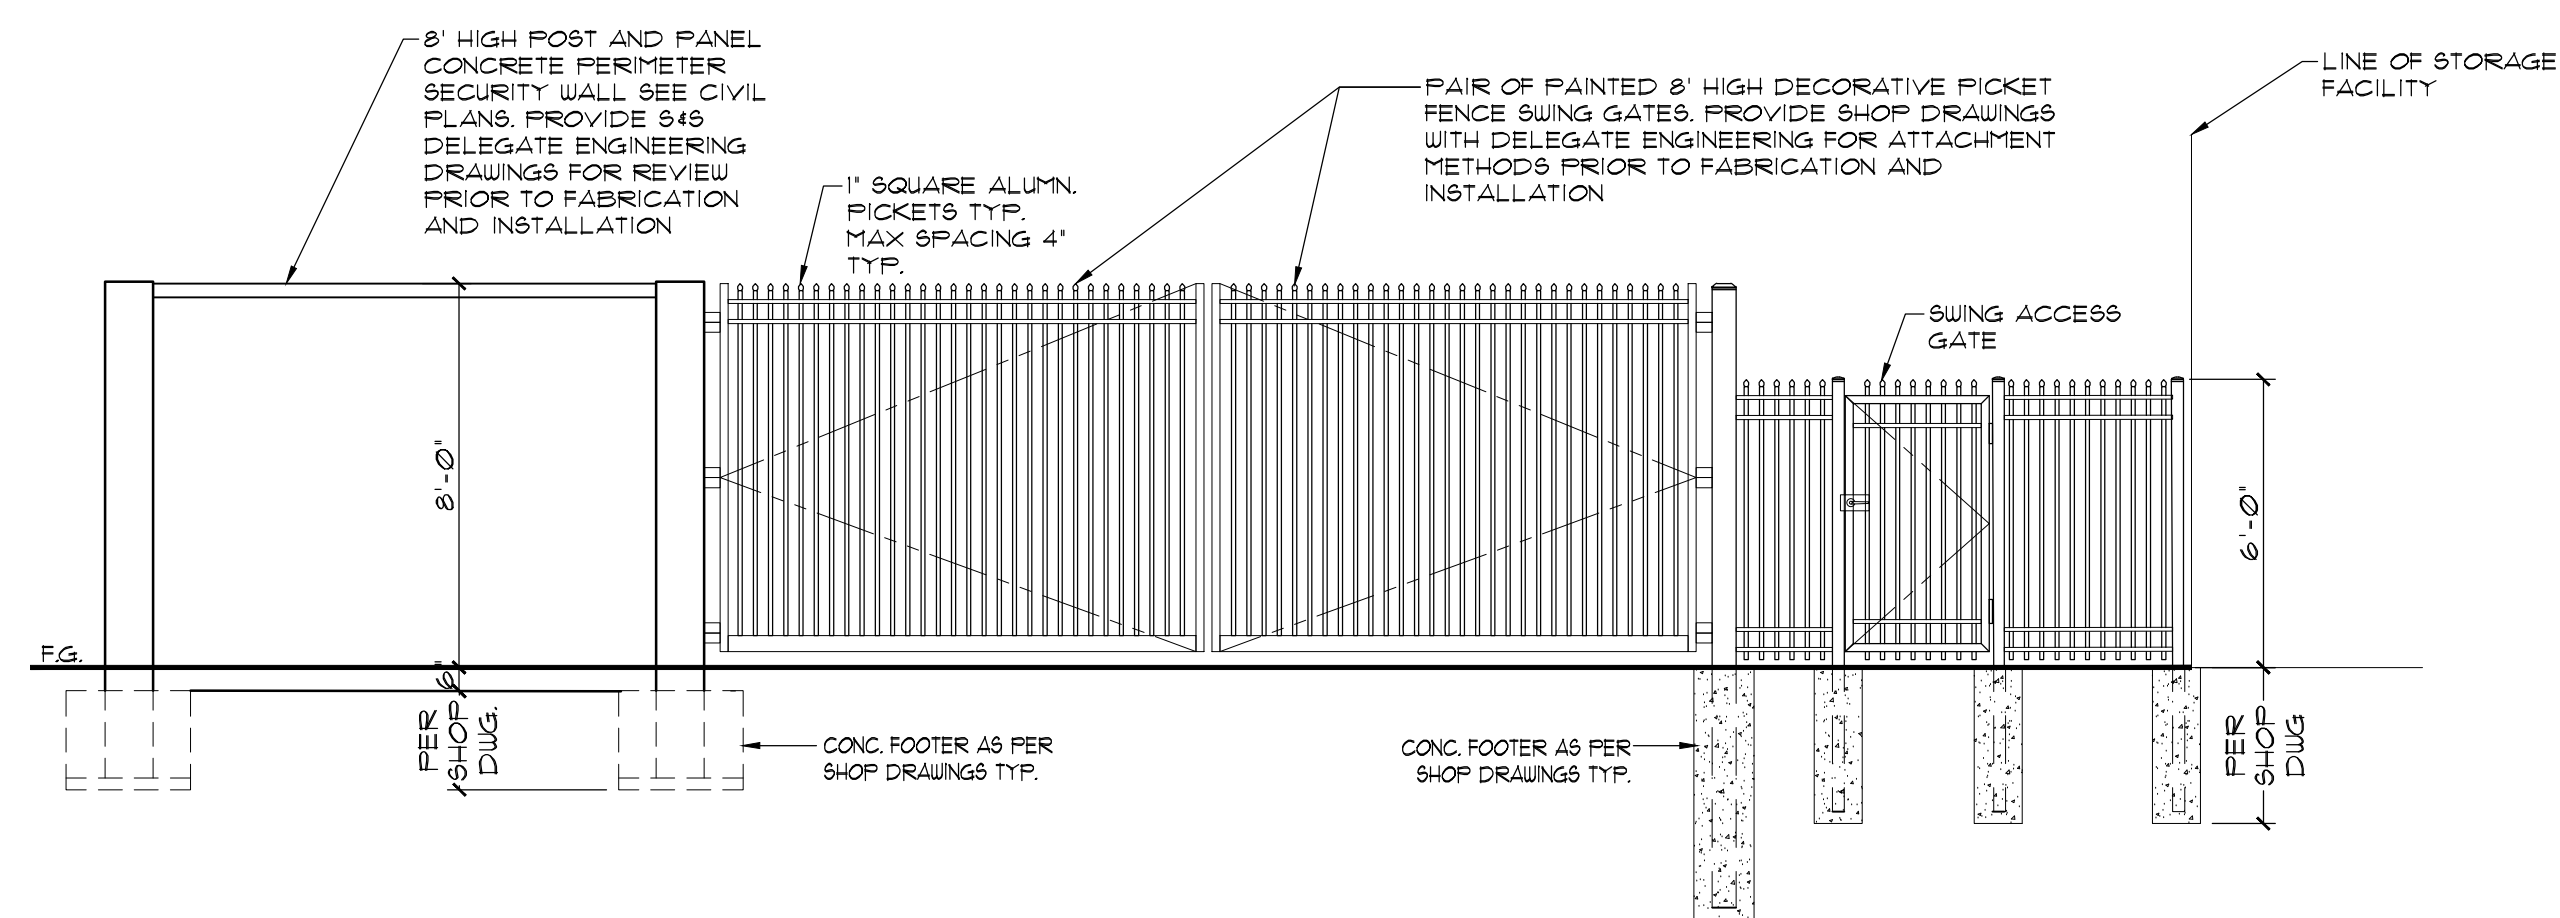

1.1 SOUTH DRIVE AISLE GATE ELEVATION
SCALE: 1/4"=1'-0"

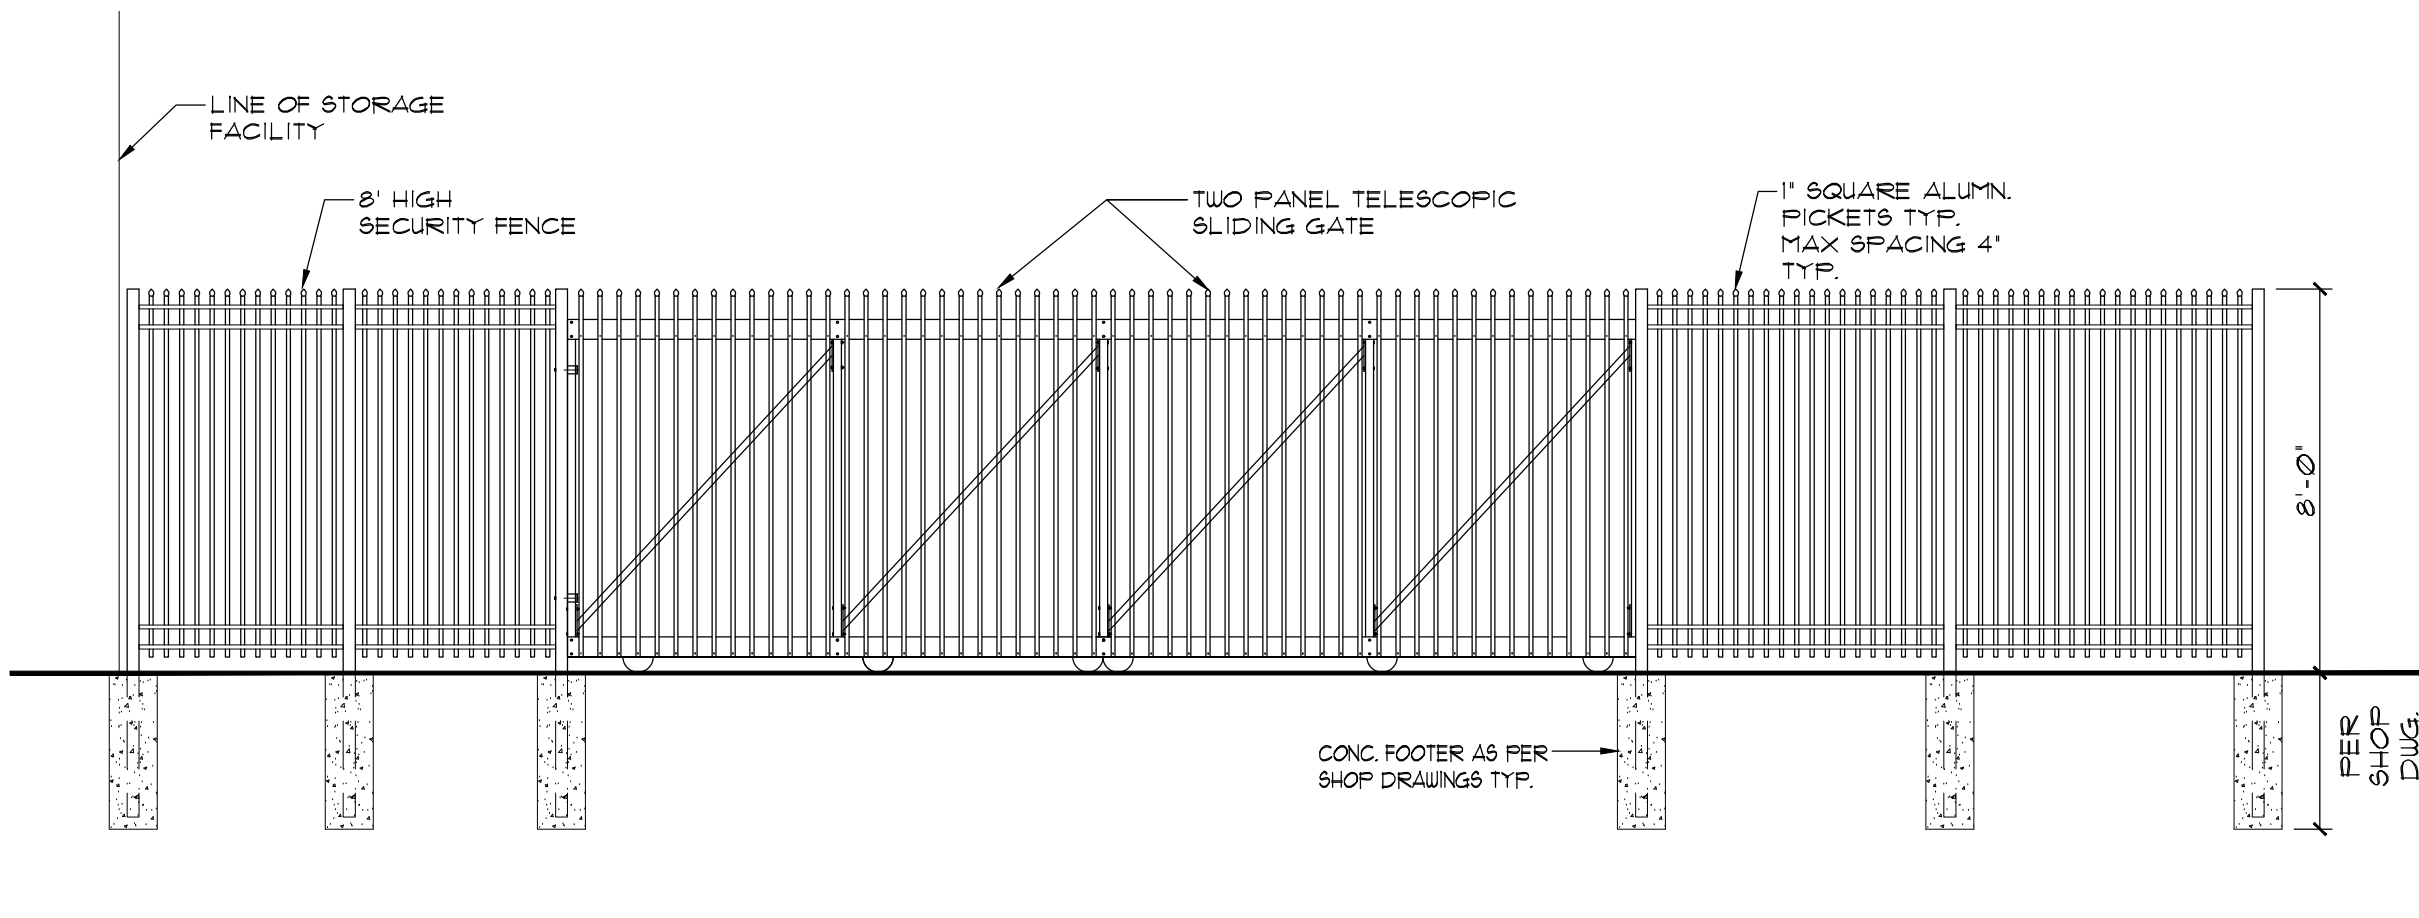

2.1 NORTH DRIVE AISLE GATE ELEVATION
SCALE: 1/4"=1'-0"

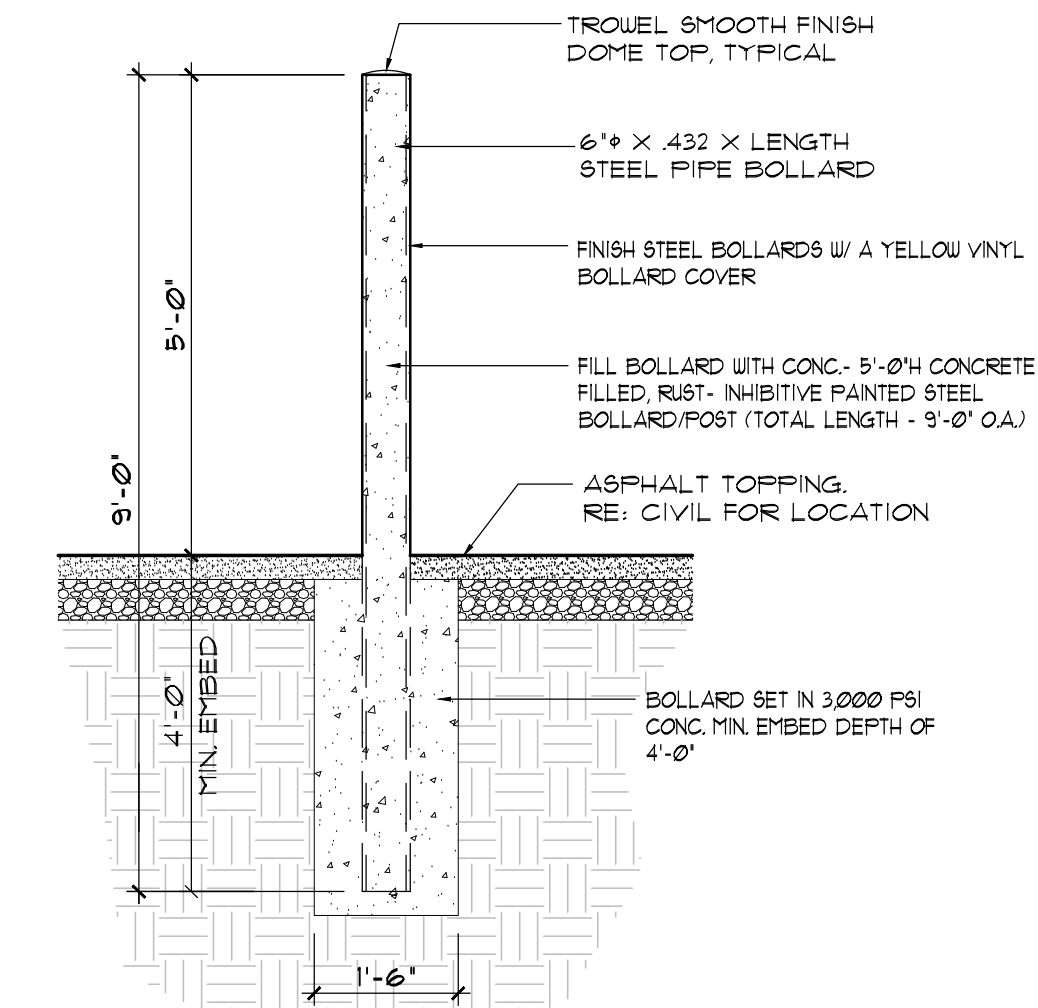

5 TYP. BOLLARD DETAIL
SCALE: 3/4"=1'-0"

VERANDA FALLS

188 SE BECKER PLAZA
PORT ST LUCIE, FLORIDA

KENNETH R. CARLSON - ARCHITECT, P.A.

166 W. NEUFORT CENTER DR., SUITE 311
DEERFIELD BEACH, FLORIDA 33442
PH. (954) 421 - 8848
FAX (954) 421 - 9939
E-MAIL: krc@krcarlson.com

△△△△△

DRAWN BY: JG/AS/MB
CHECKED BY: BT/ST
DATE: 8-28-2020
SCALE: AS SHOWN
PROJECT #: 19065
CAD DWG FILE:

PERMIT SET
08-28-2020

ARI2546

NOTED FOR CONSTRUCTION

A3.0
SHEET: OF: