

C:\1_Revit\elec_Turner Port St Lucie_V20_AGazzia.rvt
W:\Studio\Folder\SubFolder\#####_JobName\2_Design\4 Drawings\Revit\

12/2/2021 4:19:02 PM



E

D

C

B

A

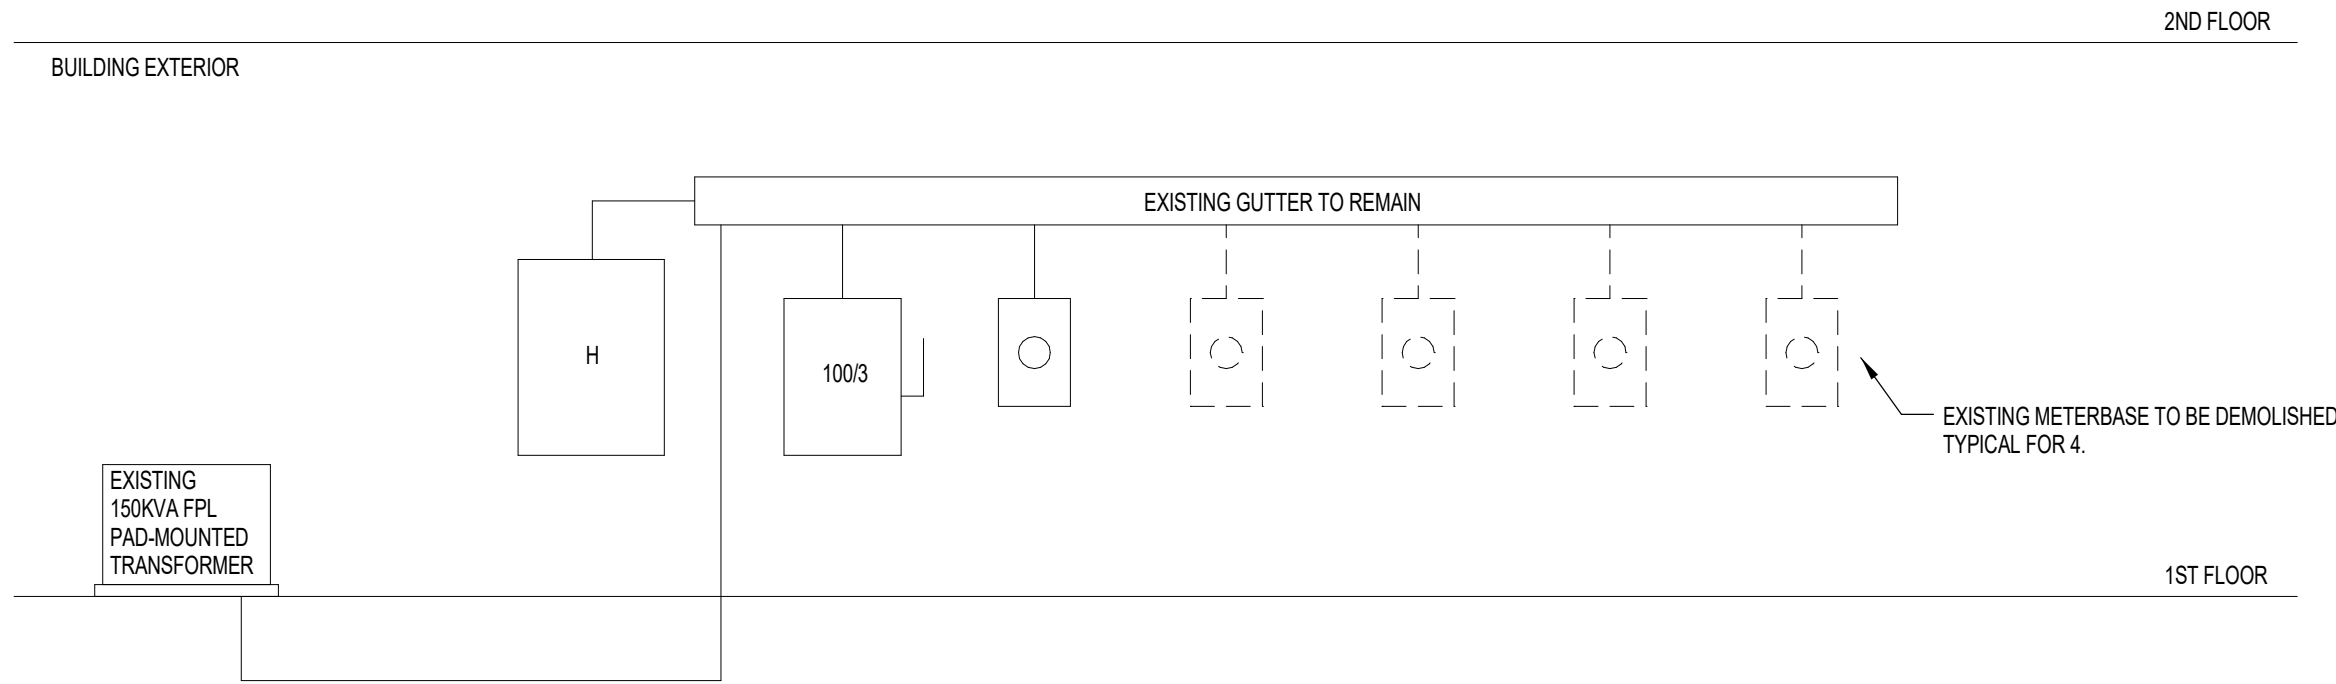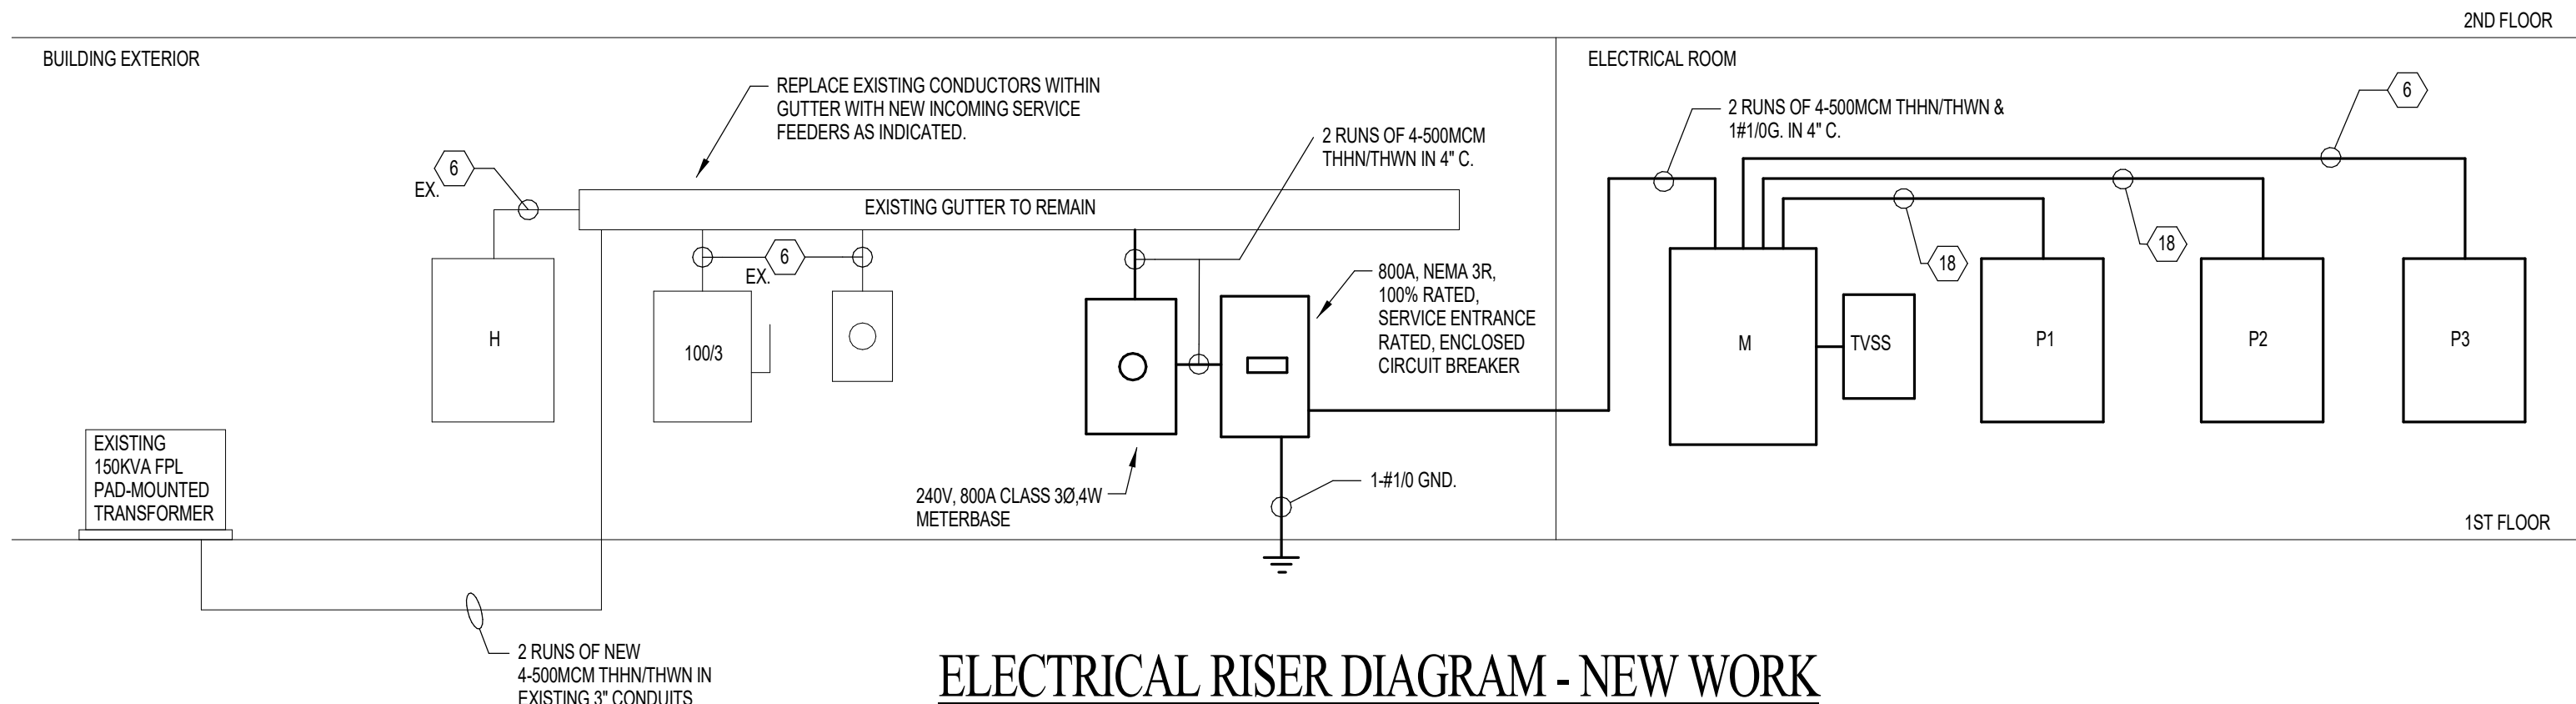


RISER GENERAL NOTES:
1. REFER TO SHEET E701 FOR FEEDER SIZE SCHEDULE.

RISER LINE-TYPE LEGEND:
- - - - - EXISTING TO BE DEMOLISHED
— — — — — EXISTING TO REMAIN
— — — — — NEW WORK

CONTRACT DOCUMENTS

12/1/21

NO.	REASON	DATE

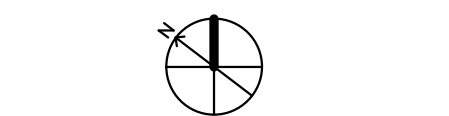

PRINCIPAL IN CHARGE
MARK TAUDIEN
PROJECT MANAGER
NOEL ALLEN
DESIGN TEAM
TONY GAZZIA

TURNER PORT ST. LUCIE CLINIC

11250 SW VILLAGE PKWY.
PORT ST. LUCIE, FLORIDA
34987

872-16572-00

ELECTRICAL RISER DIAGRAMS