


A1 Hardscape Areas Of Detail
Site Layout Scale: 1" = 20'

Index Of Sheets

Sheet Number	Sheet Title
HS1	Detail Location Plan
HS2	Areas Of Detail
HS3	Areas Of Detail
HS4	Amenity Fence Details
HS5	Furnishings - Material Details
	Paver Installation Detail

Key / Location:

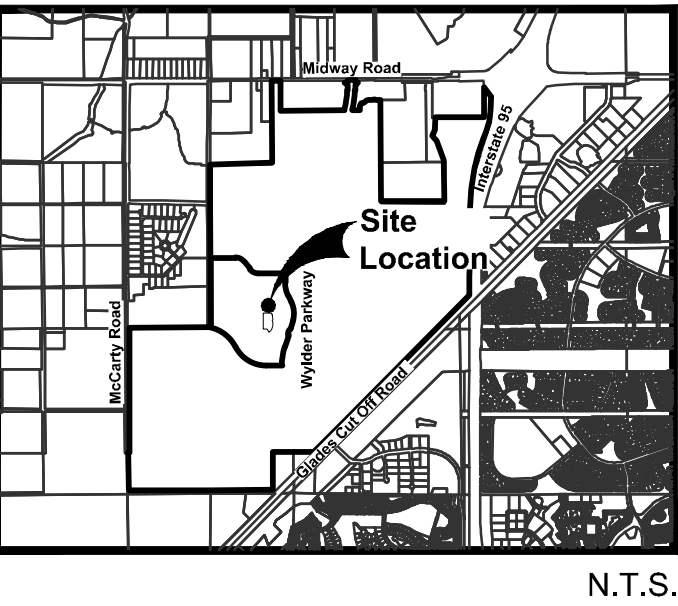

Project Team:

Owner/Developer:
Midway Glades Developers, LLC
7807 Baymeadows Road East, Suite 205
Jacksonville, FL 32256

Architect:
Basham & Lucas Design Group, Inc.
7645 Gate Parkway, Suite 101
Jacksonville, FL 32256
904-544-5902

Engineer & Surveyor:
Kimley Horn And Associates
445 24th Street, Suite 200
Vero Beach, FL 32960
772-794-4067


Landscape Architect/Land Planner:
Lucido & Associates
701 E Ocean Blvd
Stuart, FL 34904
772-220-2100

**Midway Glades
Developers, LLC
Bristol**

**Hardscape Amenity
Detail Location Plan**

City of Port St. Lucie
P22-194

Date	By	Description
04JAN23	SJS	Submittal
10JAN23	SJS	Revised Dog Park
04.05.23	SJS	Administrative Amendment - Dumpster

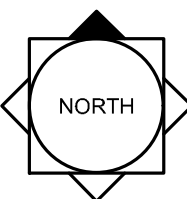

SCALE: 1" = 30'
0 15' 30' 60'

REG. # 1018
Thomas P. Lucido

Designer	SJS	Sheet
Manager	SG	
Project Number	21-290	
Municipal Number	P22-194	
Computer File	20-535 - Bristol Amenity Hardscape Plan	

HS1

