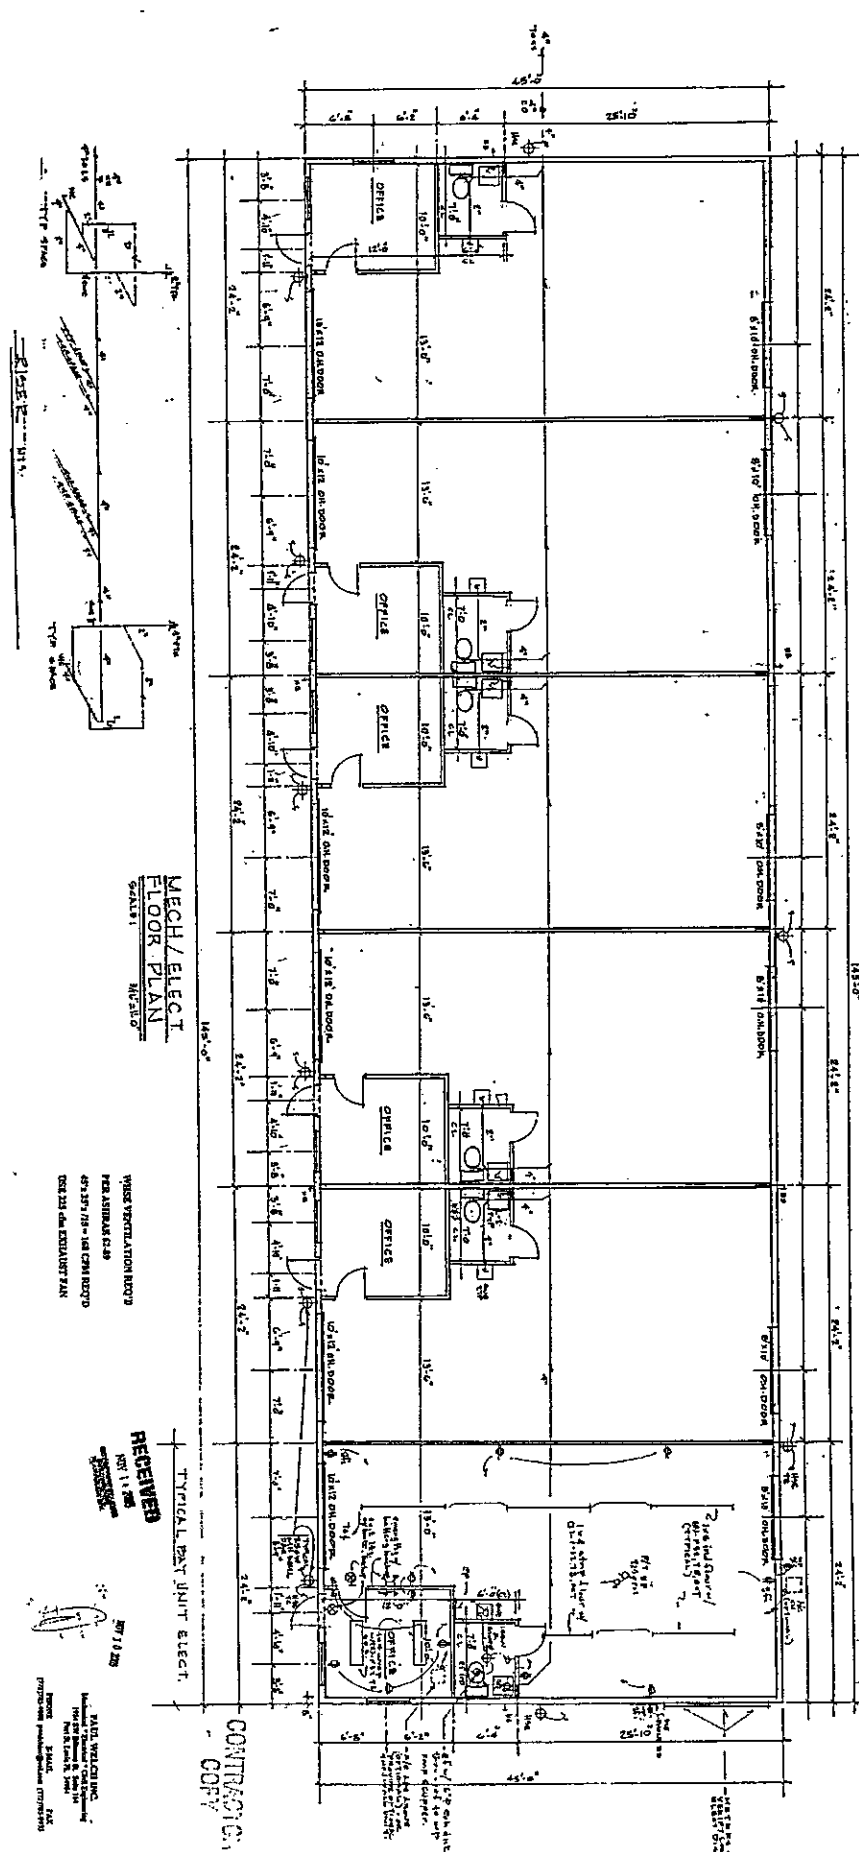








MECH/ELECT FLOOR PLAN

SCALE:

DATE:

DESIGNED BY:

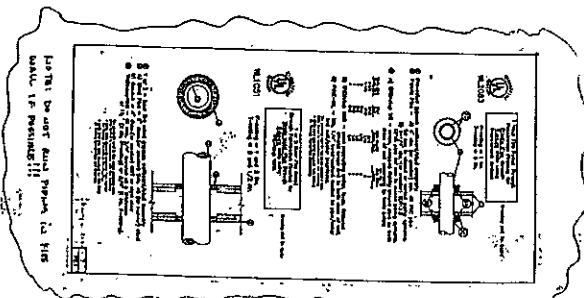
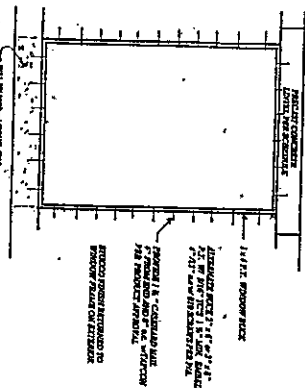
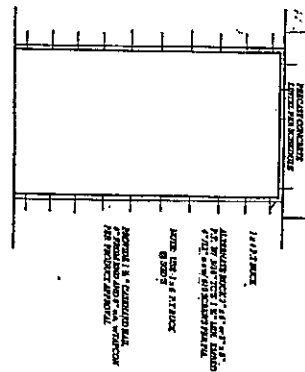
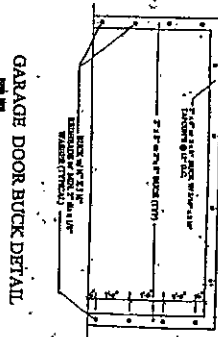
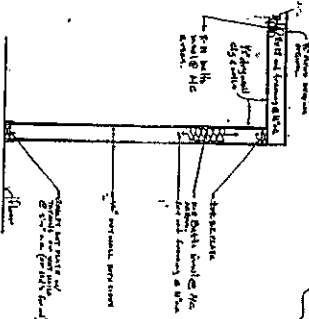
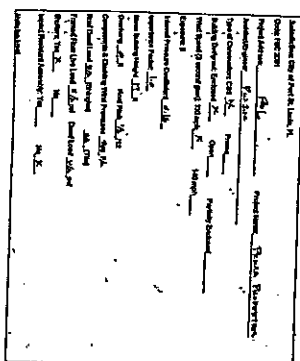
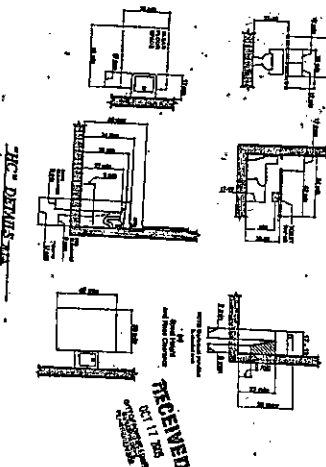
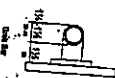
CHECKED BY:

APPROVED BY:

PRIMA PROPERTIES

P. 114, B. 2, 3, 4, 


[illegible]

COPY

PRIMA PROPERTIES



