




space planning and architecture

MB DESIGN ASSOCIATES, INC.
FLORIDA LICENSE # AR0014756
P.O. Box 4376
Tequesta, FL 33469
phone: (561) 222-2993 c: (561) 310-7294
email: jill@mbdarch.com

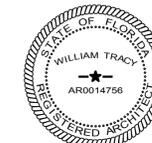

THE FOLLOWING CODES WERE USED IN THE DESIGN OF THIS PROJECT:
2020 FLORIDA BUILDING CODE, 7TH EDITION
EXISTING BUILDING, BUILDING, PLUMBING, FUEL GAS, MECHANICAL, TEST PROTOCOLS FOR HIGH VELOCITY HURRICANE ZONES, ACCESSIBILITY AND ENERGY

2017 NATIONAL ELECTRICAL CODE NFPA 70A
FLORIDA FIRE PREVENTION CODE, 7TH EDITION (INCLUDING NFPA 1 AND 101, 2018 EDITION) WITH FLORIDA AMENDMENTS

PROJECT NAME/LOCATION:

NEELD FAMILY CHIROPRACTIC
1850 FOUNTAINVIEW BLVD.
SUITE 206
PT ST LUCIE, FL

I (WE) HAVE REVIEWED THESE DRAWINGS, UNDERSTAND THE WORK OUTLINED THEREON, AND HEREBY APPROVE SAME FOR CONSTRUCTION.

BY: _____

DATE: _____

THESE DRAWINGS ARE BASED ON EXISTING DRAWINGS WHEN AVAILABLE, FIELD INSPECTION OF AS-BUILT CONDITIONS AND OTHER INFORMATION FROM THE BUILDING OWNER, MAINTENANCE DEPARTMENT AND AS NOTED. INFORMATION WAS GATHERED WITHOUT 'DESTRUCTIVE INVESTIGATION' (CUTTING INTO EXISTING SURFACES TO REVEAL STRUCTURE, PIPING, DUCTWORK, ETC). CONTRACTORS AND SUBCONTRACTORS ARE TO BASE BIDS ON INFORMATION SHOWN. SHOULD CONSTRUCTION REVEAL THAT EXISTING CONDITIONS ARE NOT AS ANTICIPATED OR AS SHOWN ON THESE DRAWINGS THE CONTRACTOR AND/OR SUBCONTRACTORS WILL NOTIFY THE OWNER/TENANT OF THE DIFFERENCE AND THE PRICE WILL BE ADJUSTED UP OR DOWN TO REFLECT THE DISCREPANCY.

JOB #: NEELD FAMILY CHIRO

DATE: 10-26-2023

SCALE: VARIES

DRAWN BY: MB/YI


ISSUED:

REVISIONS:

SHEET NO:

D-1

OF 1

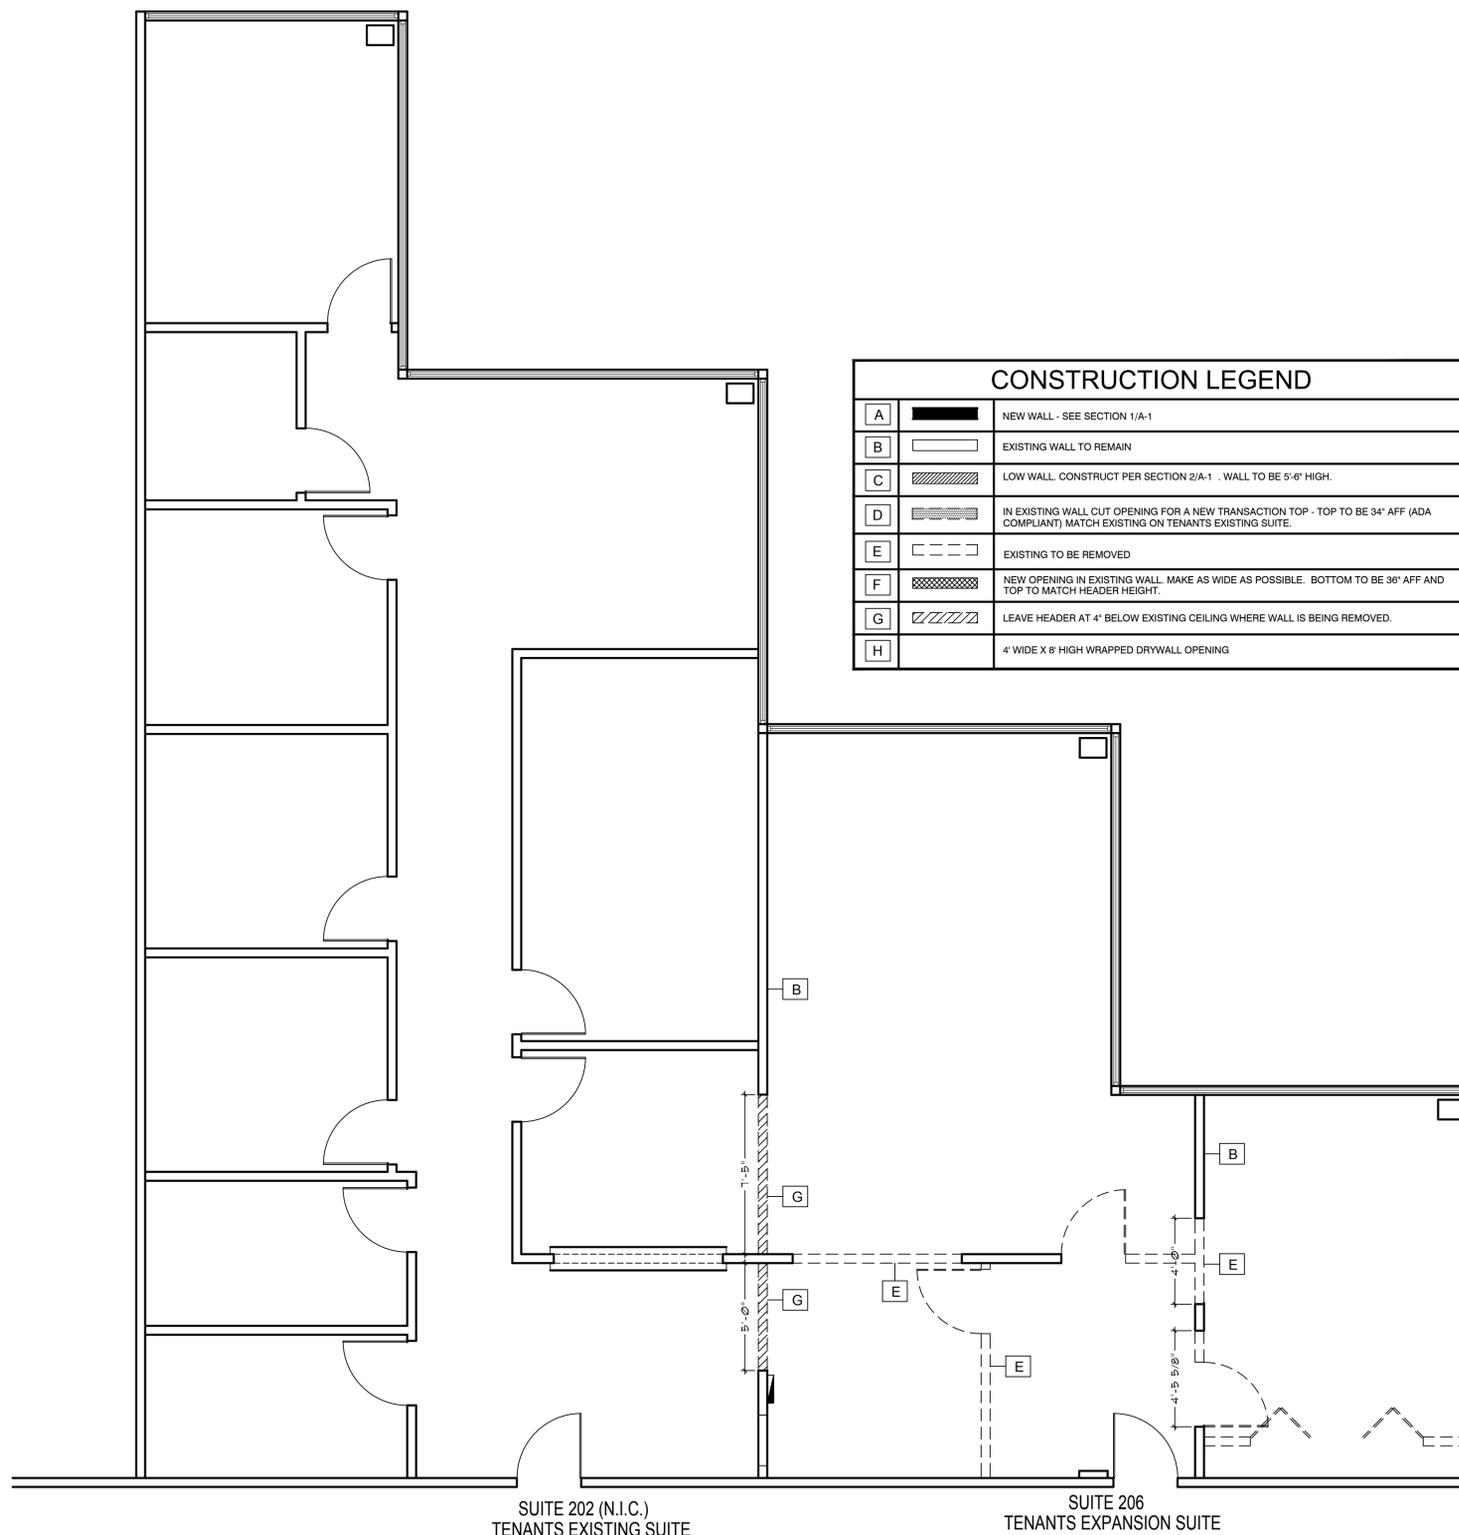

DEMOLITION PLAN 
SCALE: 1/4" = 1'-0" 